


GEORGETOWN RD. CORRIDOR ORDINANCE # 133-89

50' TO 100' EARTH BERM PLANTED WITH EVERGREENS 15' ON CENTER IN A STAGGERED CONFIGURATION

SMALL FLOWERING TREES PLANTED BETWEEN LARGE CANOPY TREES


100' TO 250' EARTH BERM PLANTED WITH LARGE DECIDUOUS TREES 45' ON CENTER

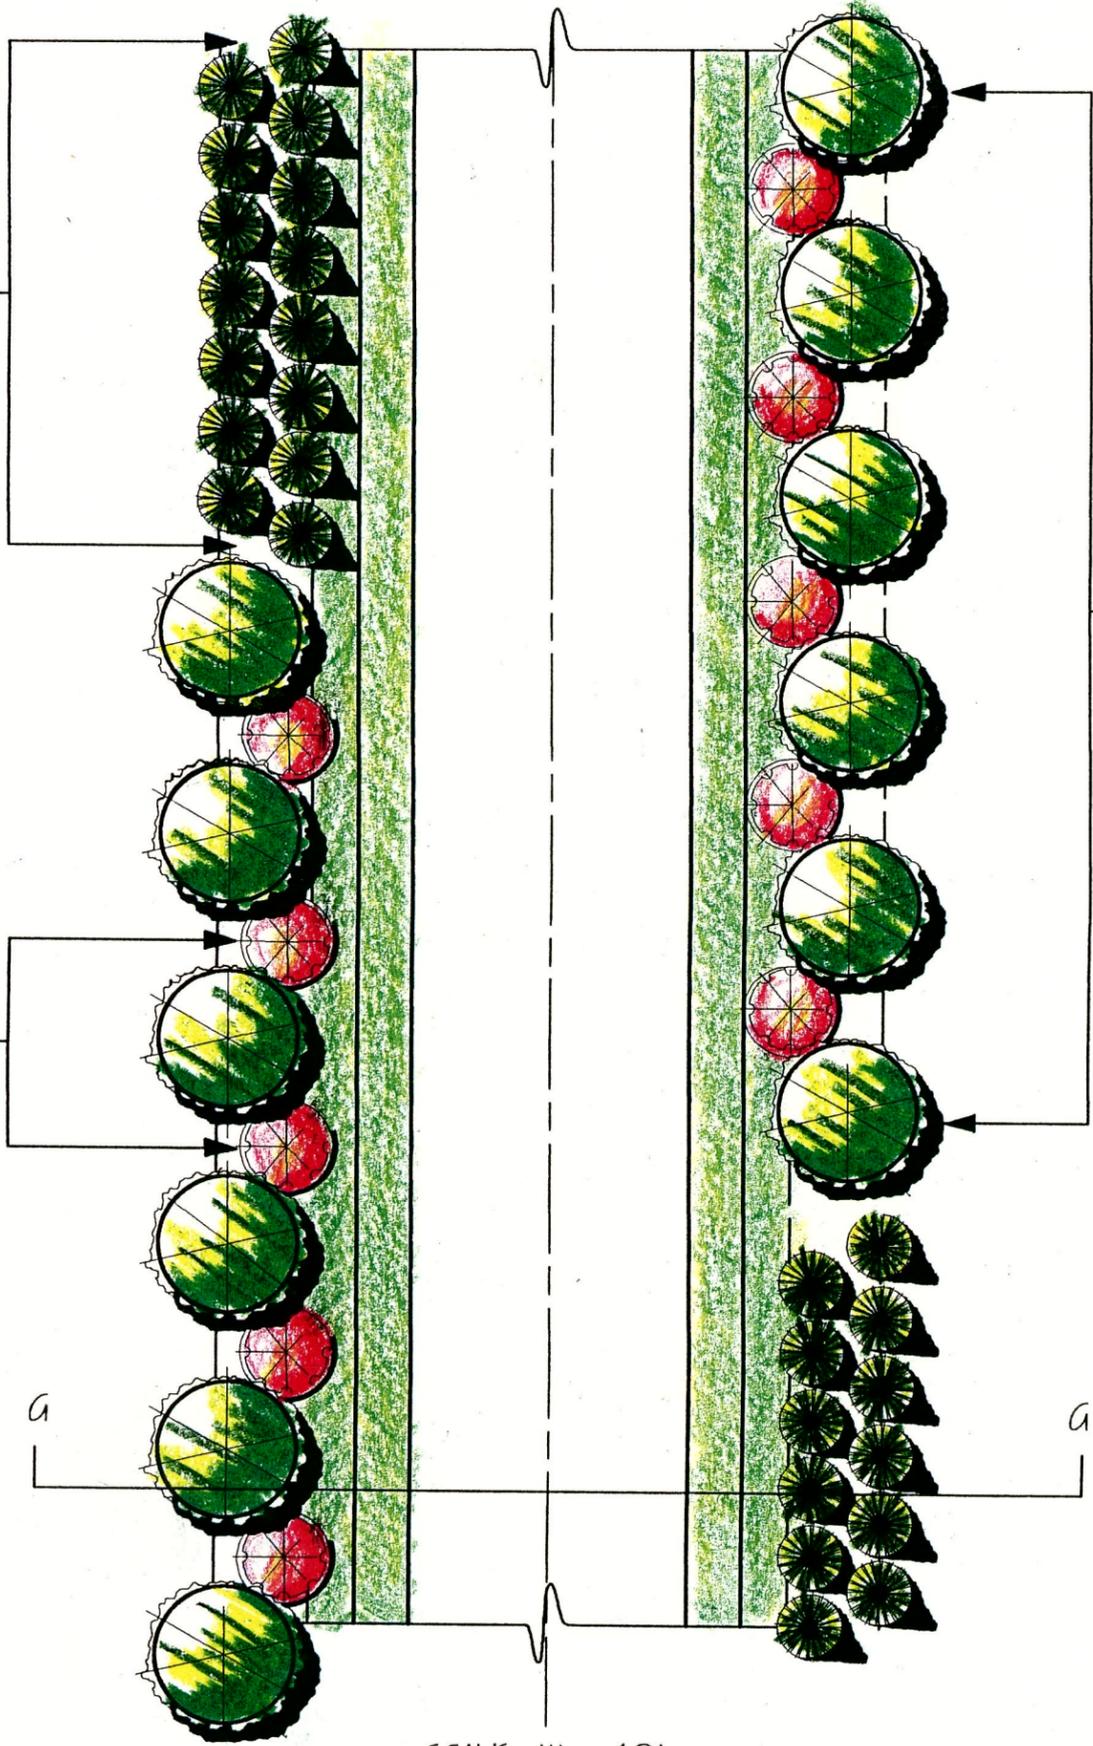

SCALE: 1" = 40'



2'-6" HIGH EARTH BERM

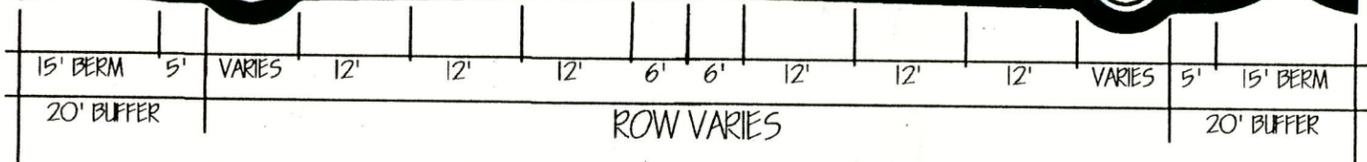

SCALE: 1" = 20'